

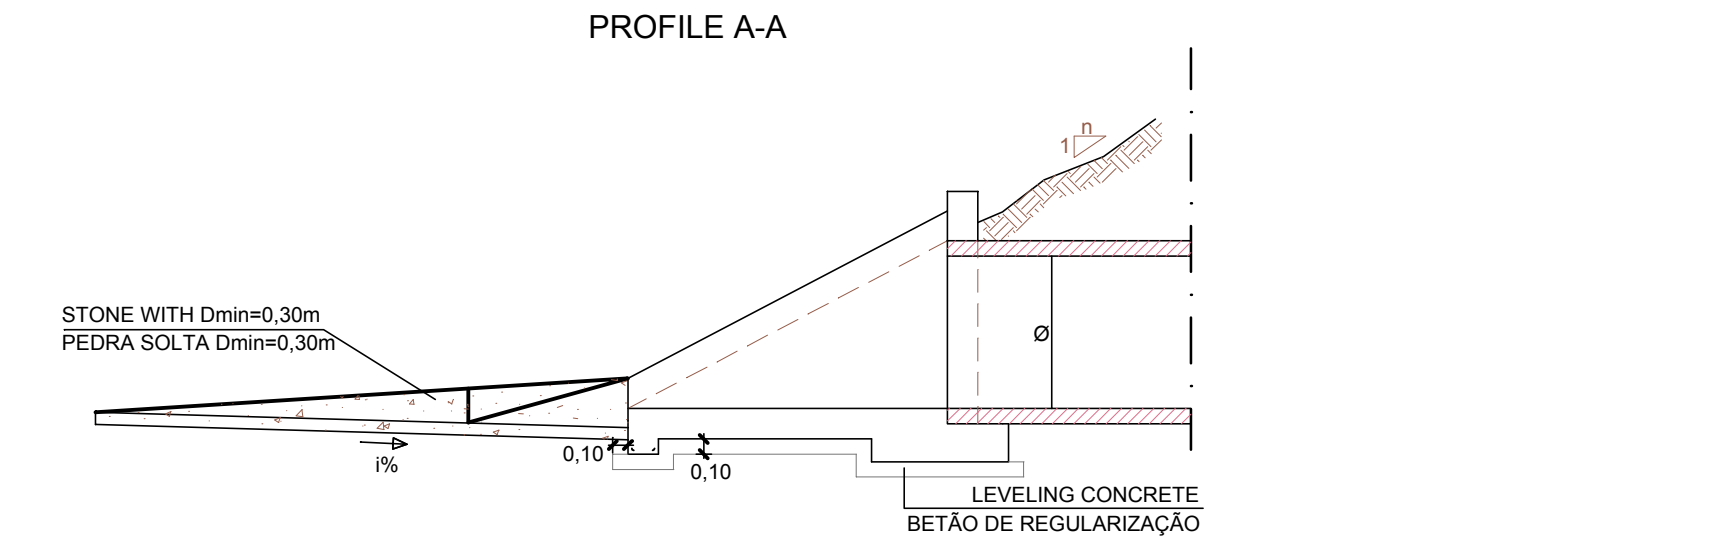
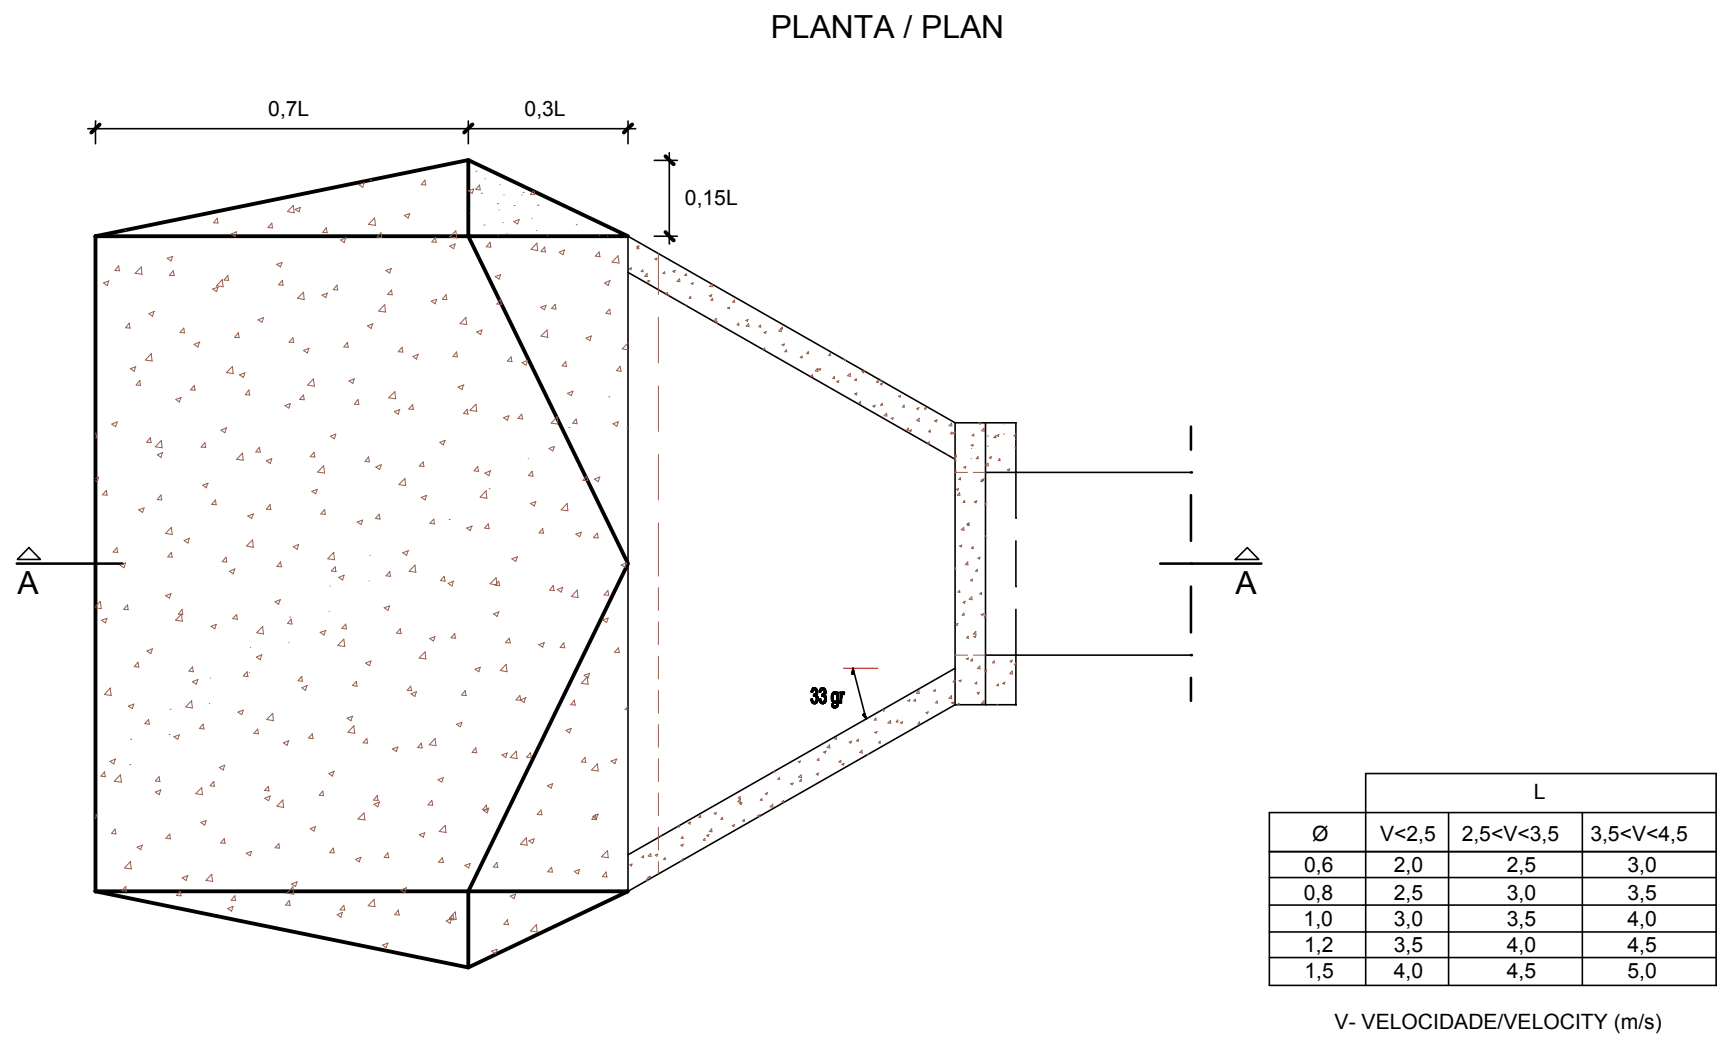
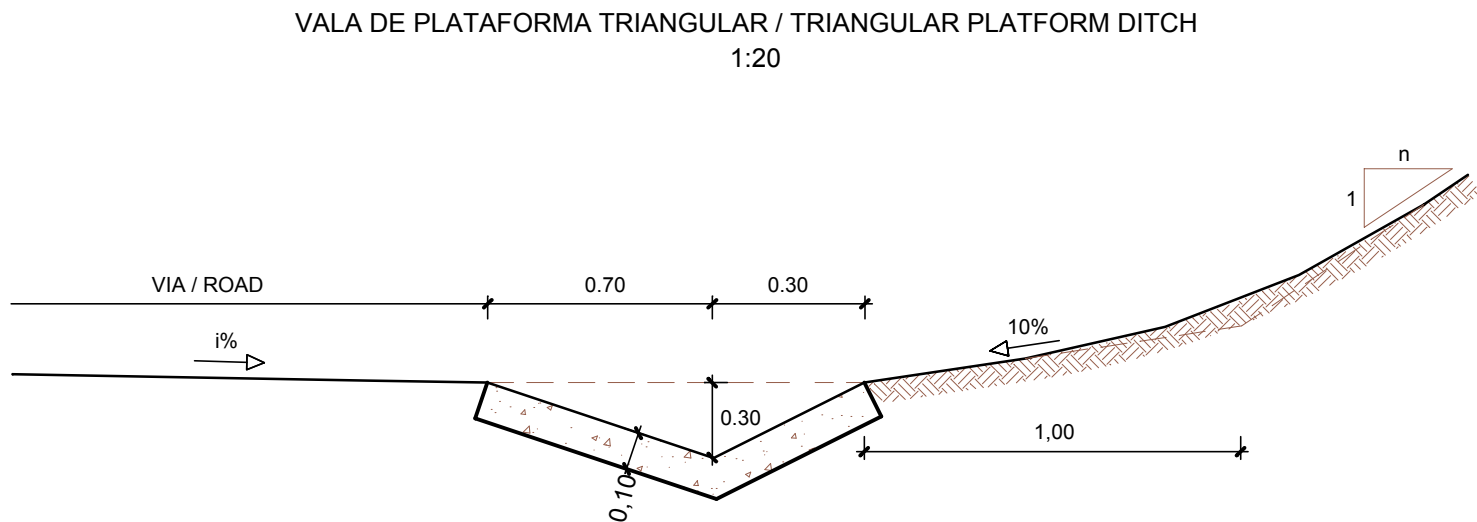
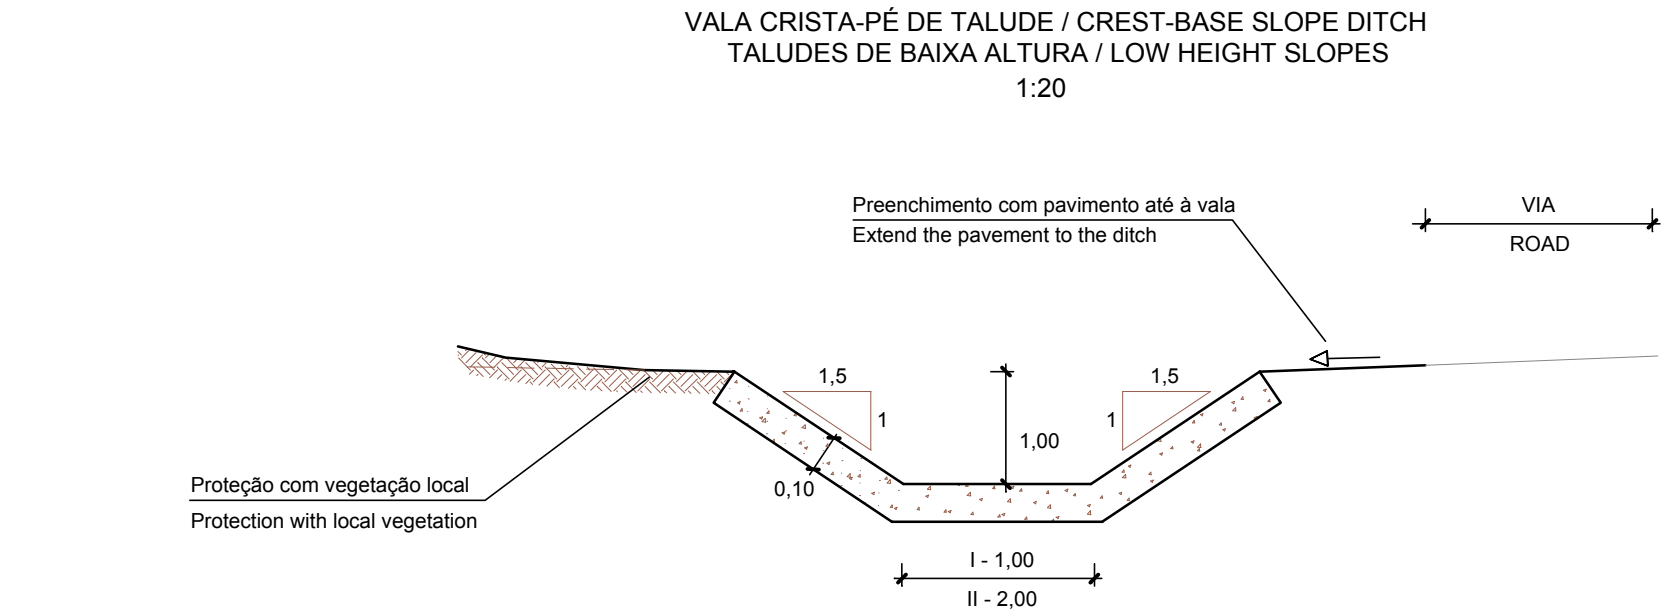
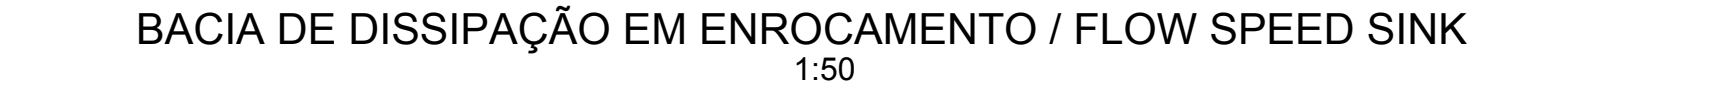
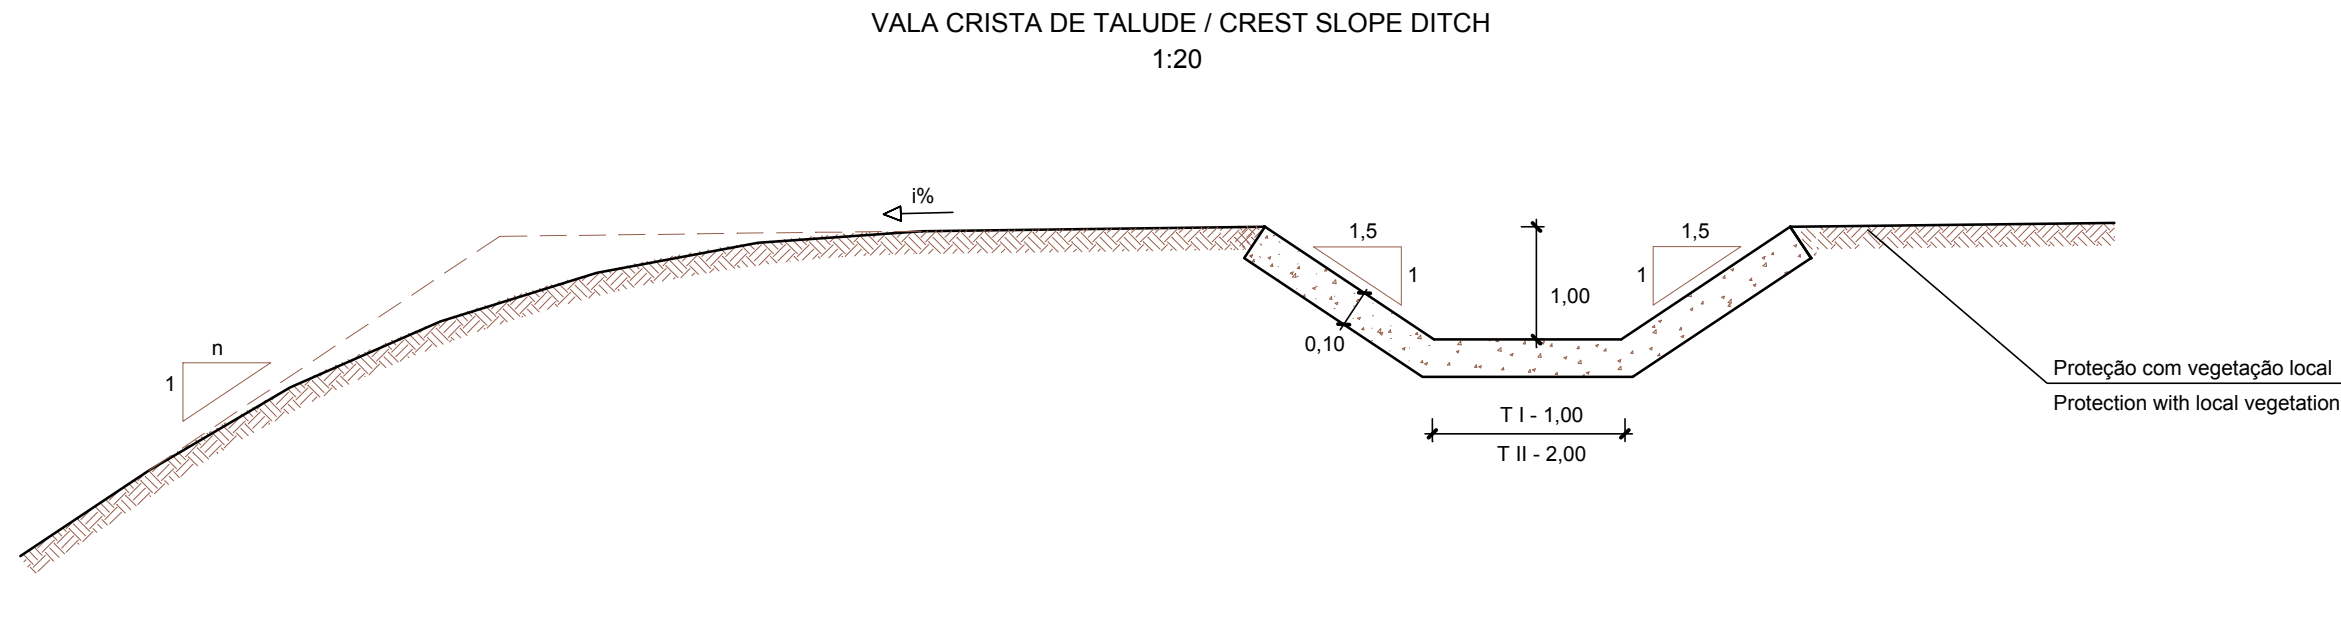
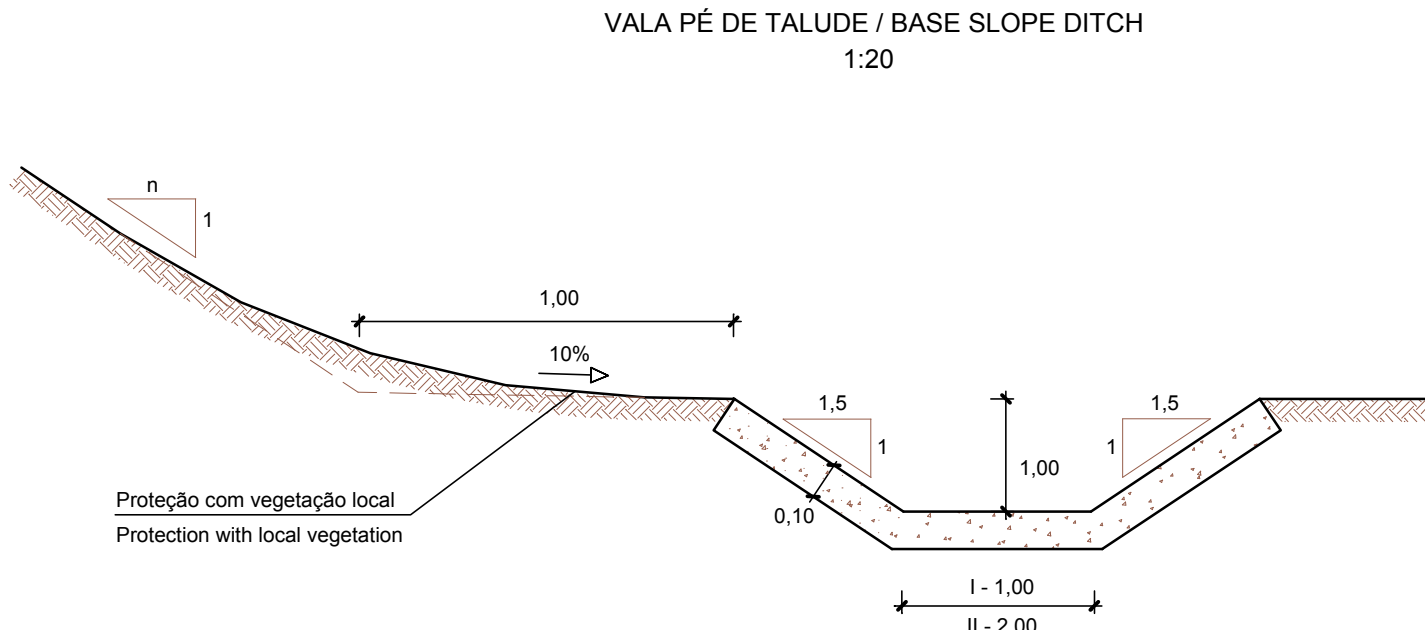
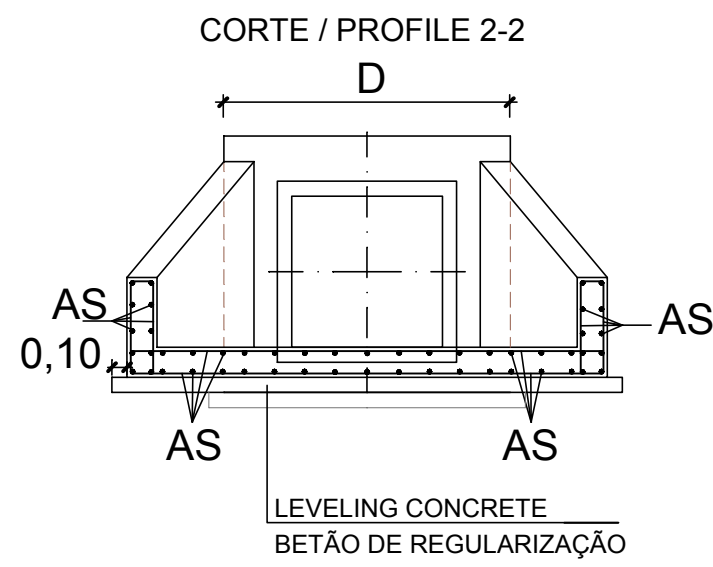
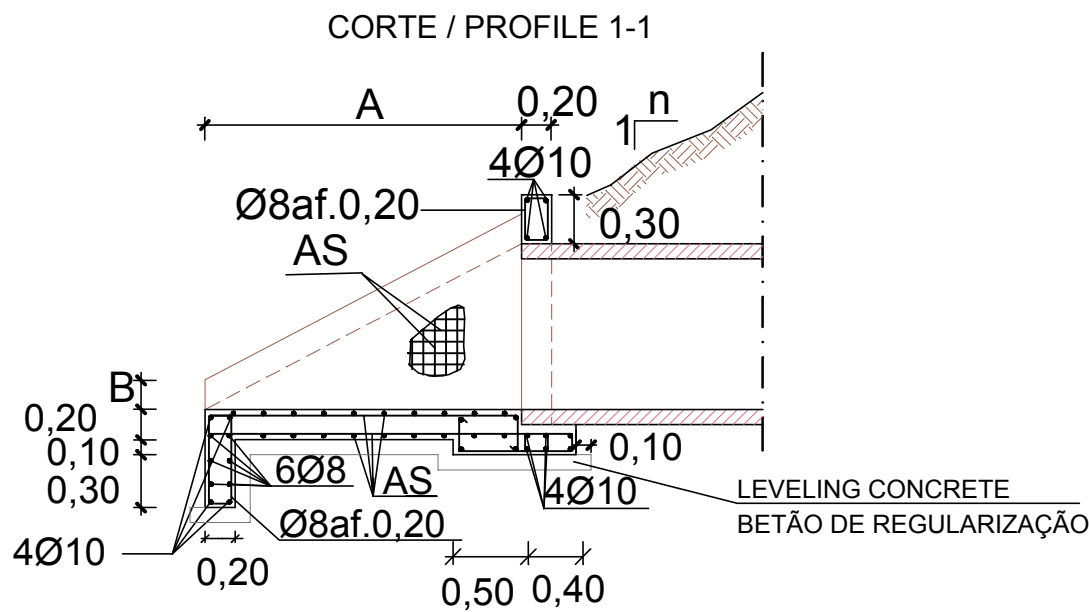
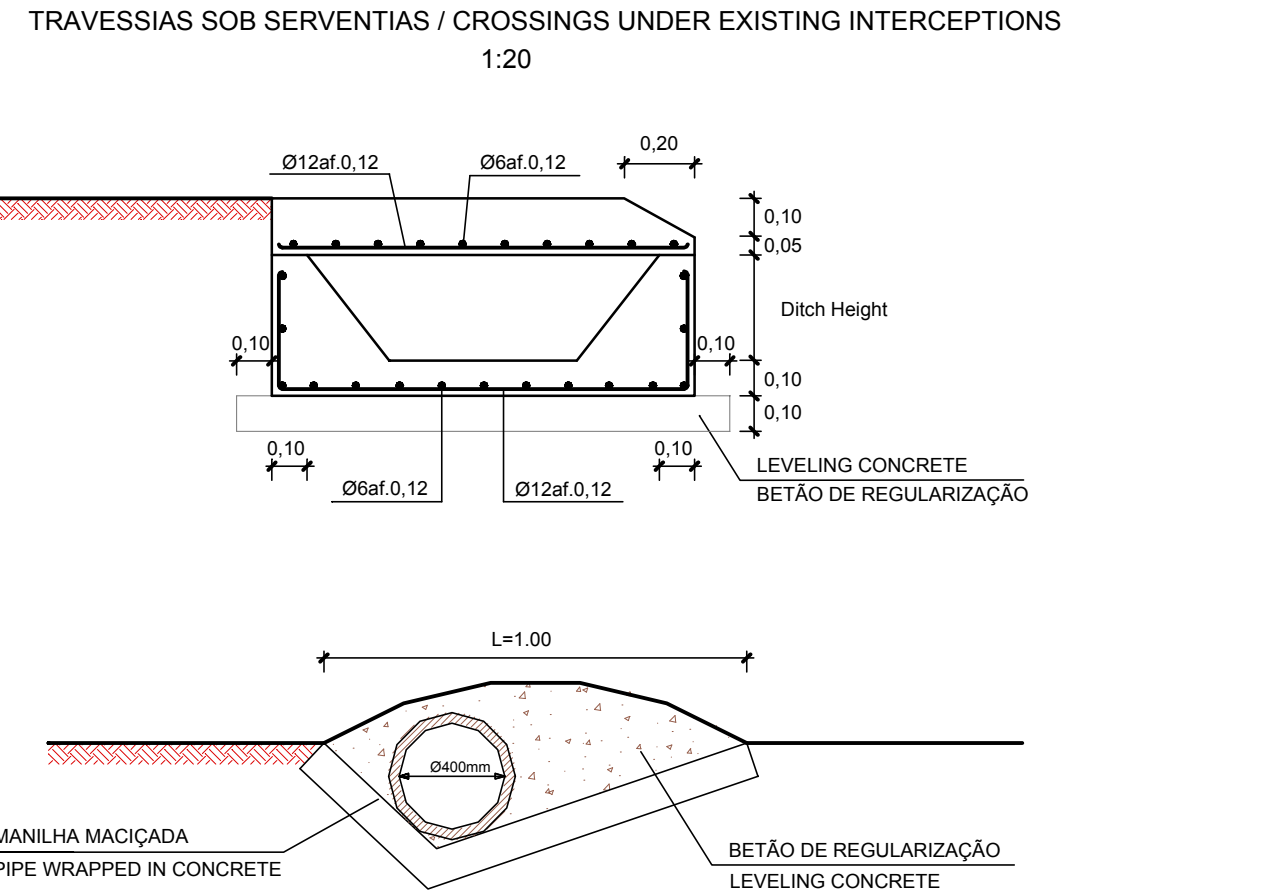
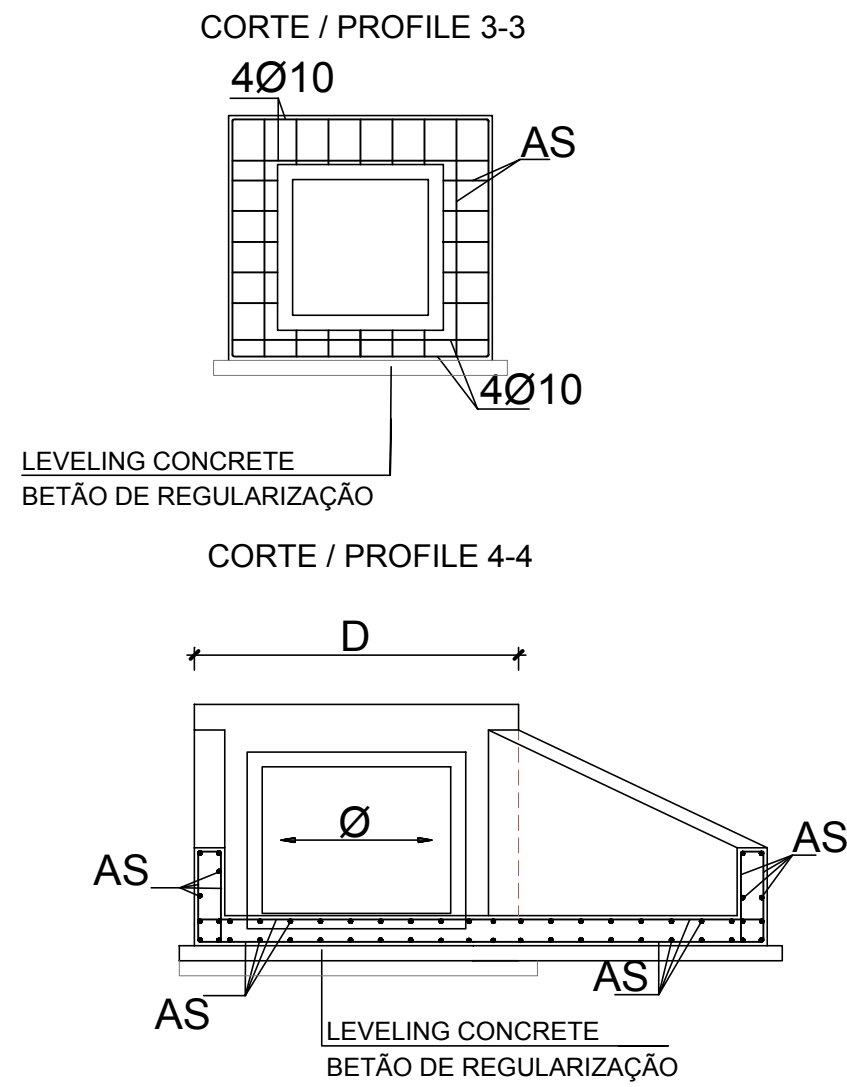


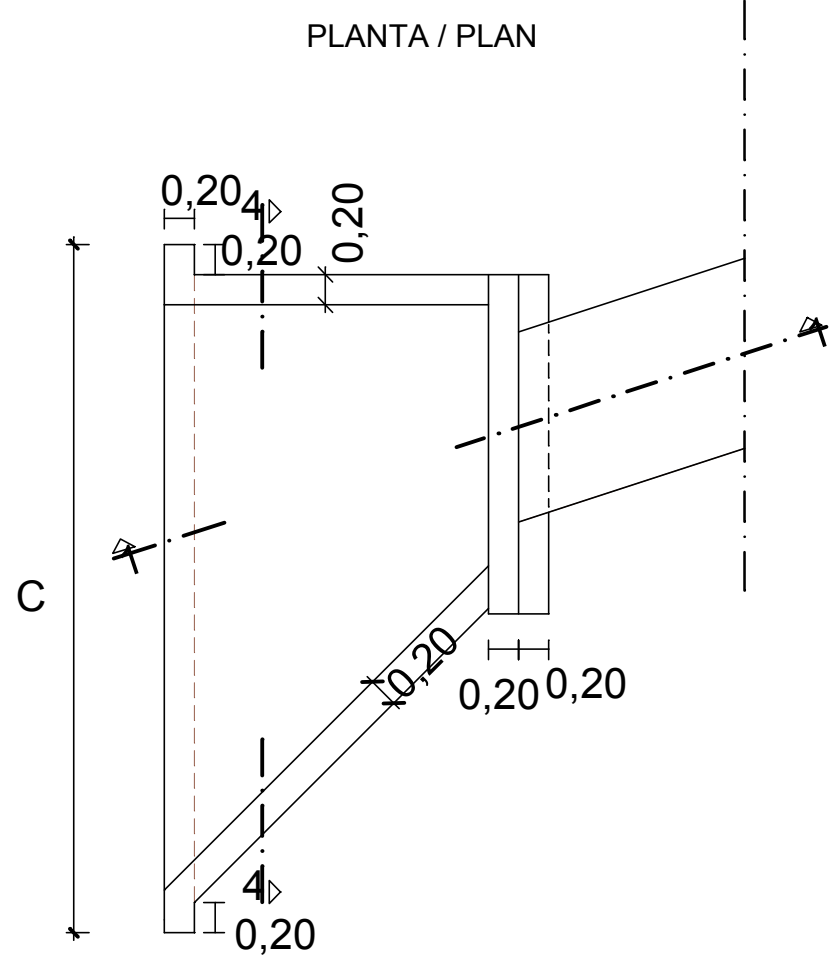

BOCA SIMPLES NA BASE DE ATERRO PARA PASSAGEM HIDRÁULICA  
SIMPLE OUTLET FOR HIDRAULIC PASSAGE  
1:50

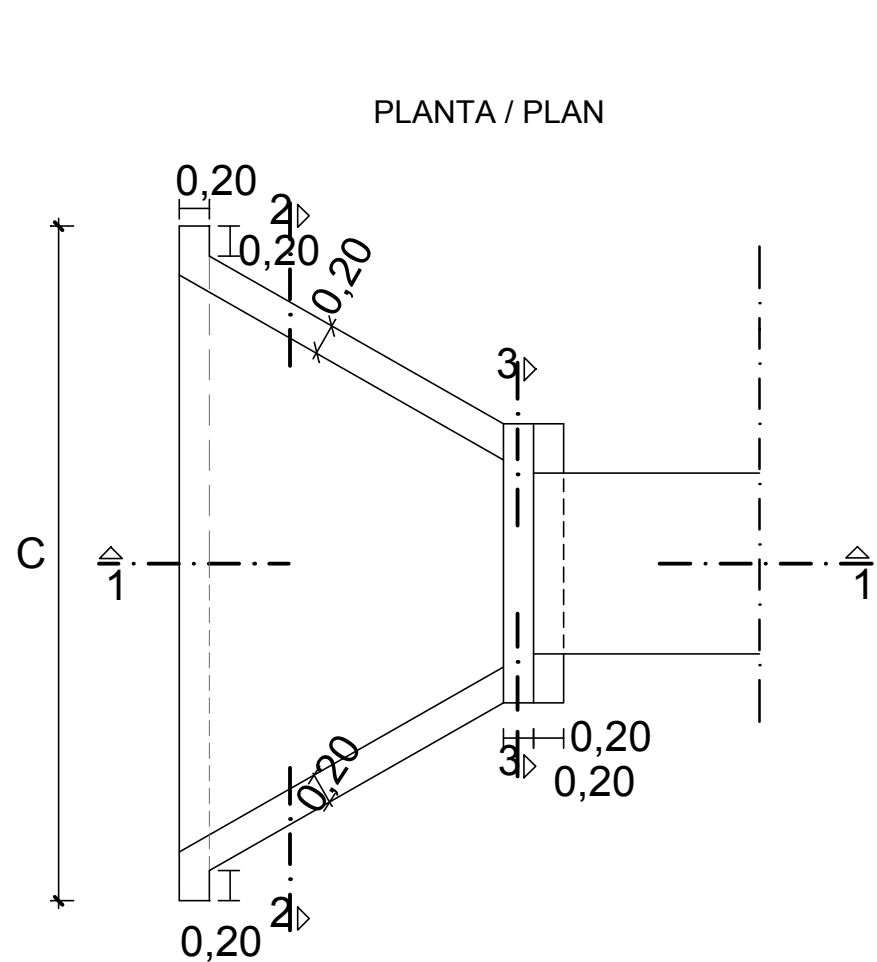

| 1/n   | Ø   | A   | B  | 1   |     | 2   |     |
|-------|-----|-----|----|-----|-----|-----|-----|
|       |     |     |    | C   | D   | C   | D   |
| 1/1,5 | 60  | 100 | 17 | 290 | 150 | 270 | 150 |
|       | 80  | 130 | 17 | 350 | 170 | 320 | 180 |
|       | 100 | 170 | 17 | 410 | 200 | 380 | 200 |
|       | 120 | 200 | 17 | 470 | 220 | 430 | 220 |
|       | 150 | 250 | 17 | 560 | 250 | 510 | 260 |
|       | 200 | 320 | 17 | 690 | 300 | 640 | 310 |
| 1/2   | 250 | 400 | 17 | 830 | 360 | 770 | 360 |
|       | 60  | 140 | 20 | 330 | 150 | 300 | 150 |
|       | 80  | 180 | 20 | 440 | 170 | 360 | 180 |
|       | 100 | 220 | 20 | 470 | 200 | 430 | 200 |
|       | 120 | 260 | 20 | 540 | 220 | 500 | 220 |
|       | 150 | 350 | 20 | 650 | 250 | 600 | 260 |
|       | 200 | 430 | 20 | 810 | 300 | 740 | 310 |
|       | 250 | 530 | 20 | 980 | 360 | 900 | 360 |

(dimensões / dimensions in 'cm')

MATERIAIS:

- BETÃO DE REGULARIZAÇÃO C12/15
- BETÃO C20/25
- AÇO A 400NL
- RECOBRIMENTO MÍNIMO DE ARMADURAS 0,04m

MATERIALS:

- LEVELING CONCRETE C12/15
- CONCRETE C20/25
- STEEL A 400NL
- MINIMUM STEEL COATING 0,04m