



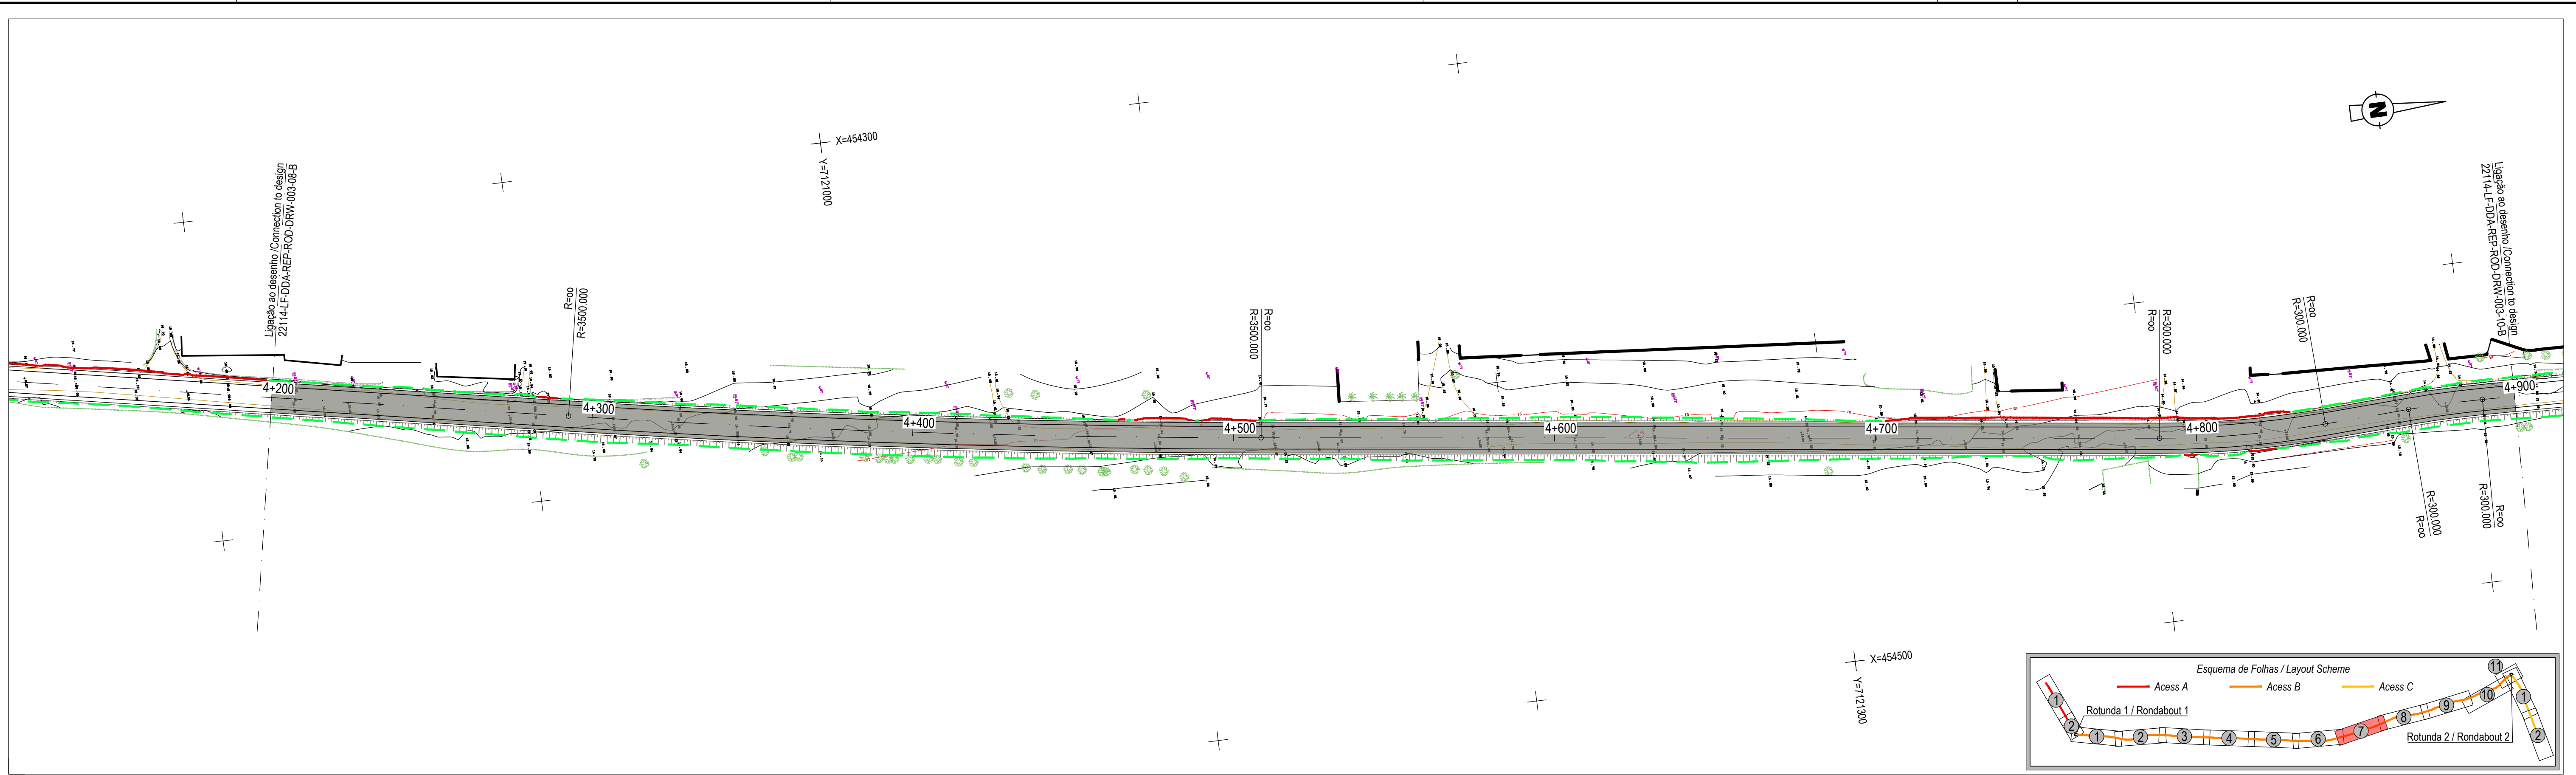

ACESSO RODOVIÁRIO B /
ACCESS B ROAD
PLANTA / PLAN
Escala / Scale 1:1000

ACESSO B / ACCESS B ROAD
PERFIL LONGITUDINAL /
PROFILE
Escala / Scale
H=1:1000; V=1:100

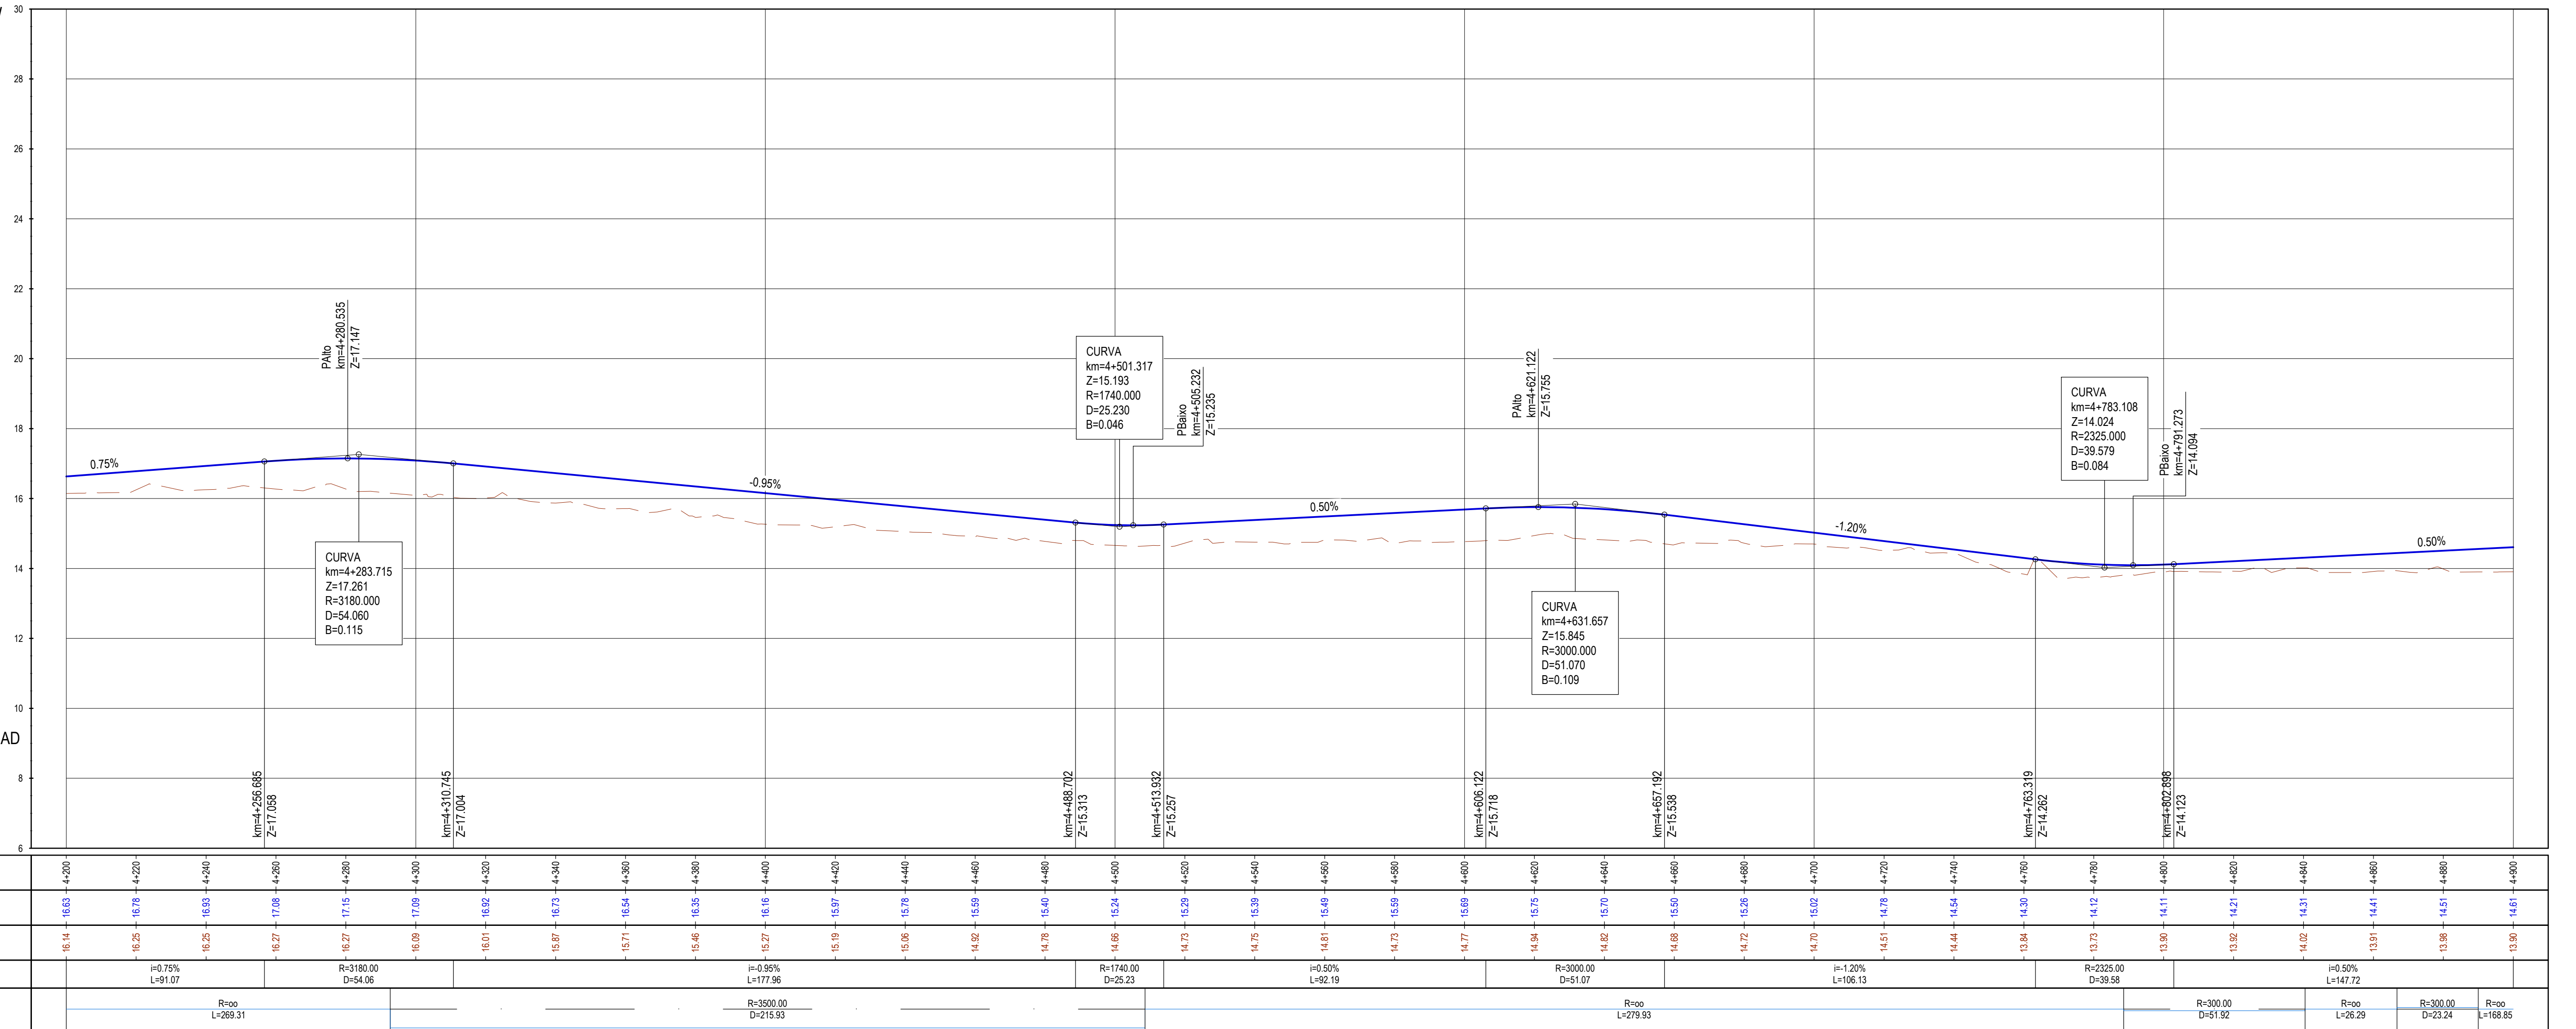

QUILOMETRAGEM / STATION		4+200		4+220		4+240		4+260		4+280		4+300		4+320		4+340		4+360		4+380		4+400		4+420		4+440		4+460		4+480		4+500		4+520		4+540		4+560		4+580		4+600		4+620		4+640		4+660		4+680		4+700		4+720		4+740		4+760		4+780		4+800		4+820		4+840		4+860		4+880		4+900	

THIS DOCUMENT IS THE PROPERTY OF TPF AND CANNOT BE REPRODUCED, DISCLOSED OR PROVIDED TO THIRD PARTIES WITHOUT EXPRESS AUTHORIZATION.
ESTE DOCUMENTO É PROPRIEDADE DA TPF E NÃO PODE SER REPRODUZIDO, DIVULGADO OU FORNECIDO A TERCEIROS SEM AUTORIZAÇÃO EXPRESSA.