



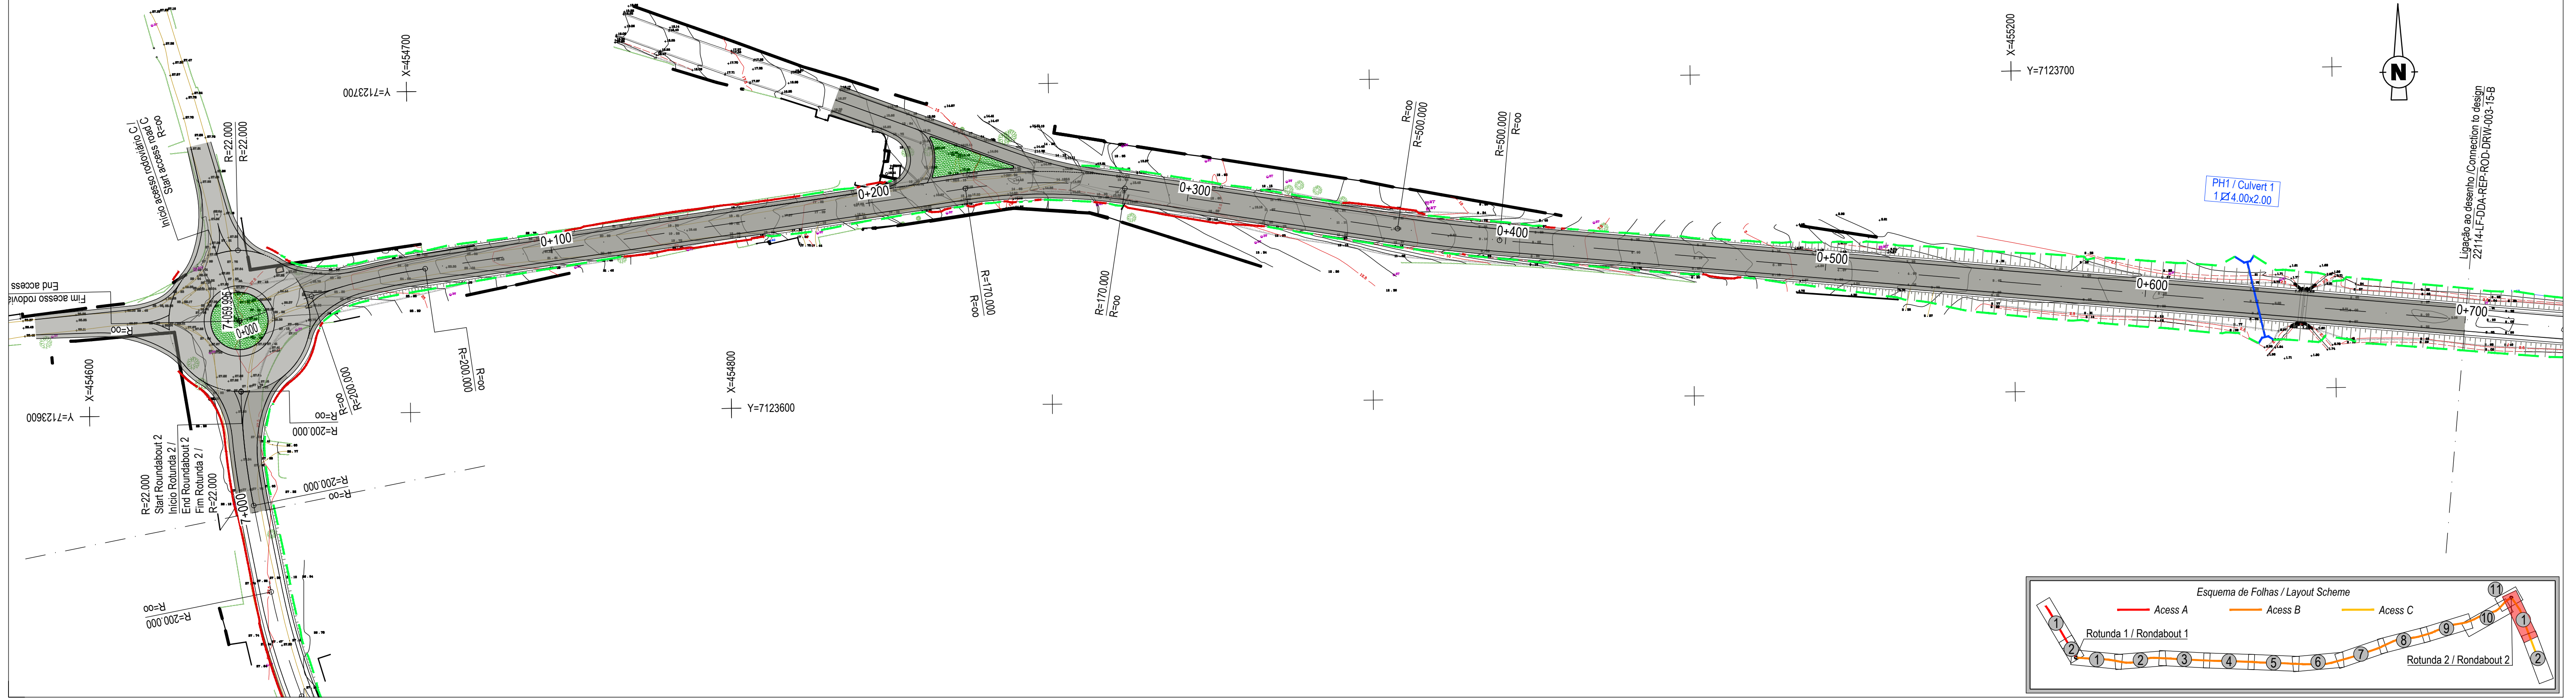

ACESSO RODOVIÁRIO C /
ACCESS C ROAD
PLANTA / PLAN
Escala / Scale 1:1000

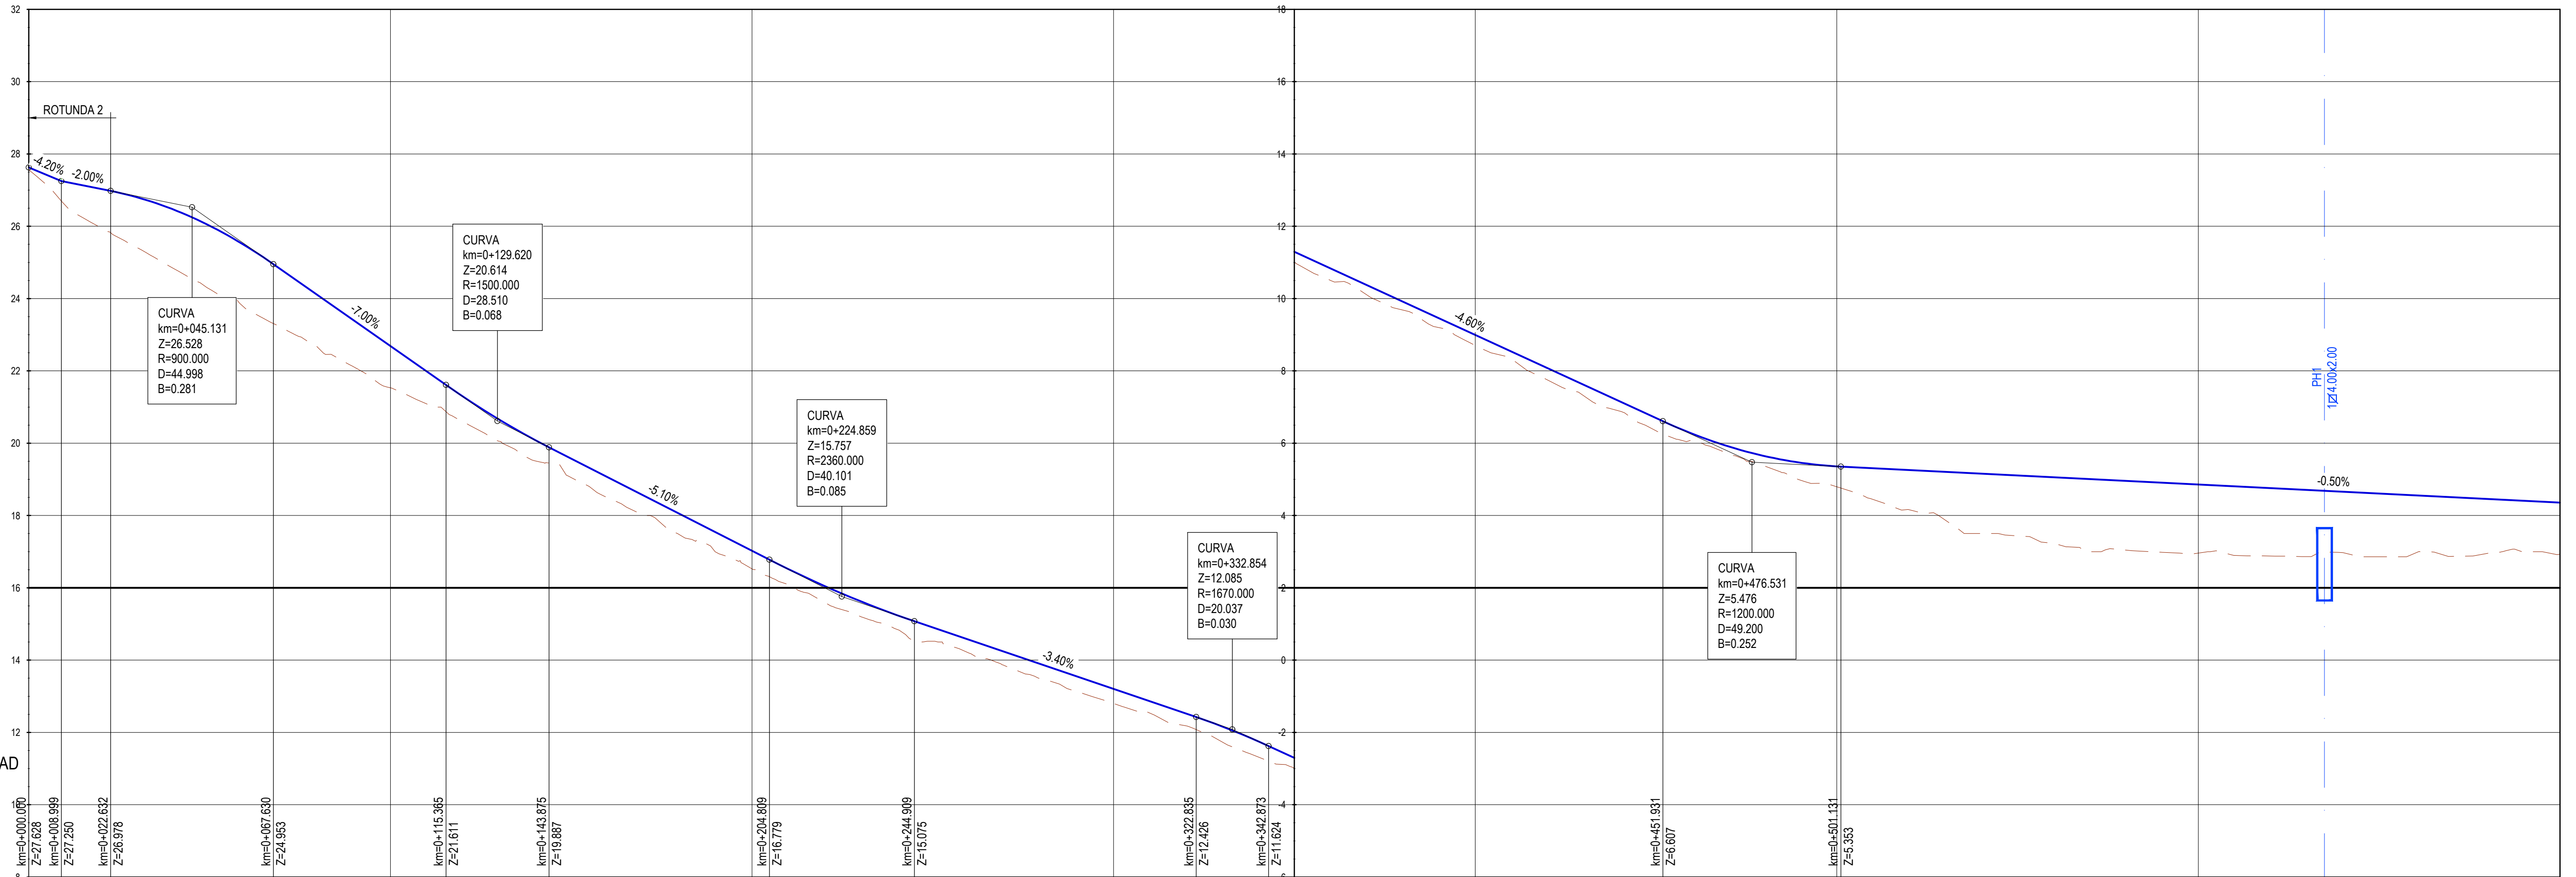

ACESSO C / ACCESS C ROAD
PERFIL LONGITUDINAL /
PROFILE
Escala / Scale
H=1:1000; V=1:100

QUILOMETRAGEM / STATION	0+000	0+020	0+040	0+060	0+080	0+100	0+120	0+140	0+160	0+180	0+200	0+220	0+240	0+260	0+280	0+300	0+320	0+340	0+360	0+380	0+400	0+420	0+440	0+460	0+480	0+500	0+520	0+540	0+560	0+580	0+600	0+620	0+640	0+660	0+680	0+700	
COTAS DA RASANTE (m) / PROJECT LEVELS (m)	27.56	27.03	26.46	25.85	25.24	5.72

THIS DOCUMENT IS THE PROPERTY OF TPF AND CANNOT BE REPRODUCED, DISCLOSED OR PROVIDED TO THIRD PARTIES WITHOUT EXPRESS AUTHORIZATION.
ESTE DOCUMENTO É PROPRIEDADE DA TPF E NÃO PODE SER REPRODUZIDO, DIVULGADO OU FORNECIDO A TERCEIROS SEM AUTORIZAÇÃO EXPRESSA.